


NOTE:

MAX SLOPE ON DRIVEWAY SHALL NOT EXCEED 8% UP TO R.O.W. LINE AND 14% BEYOND THE R.O.W. LINE.

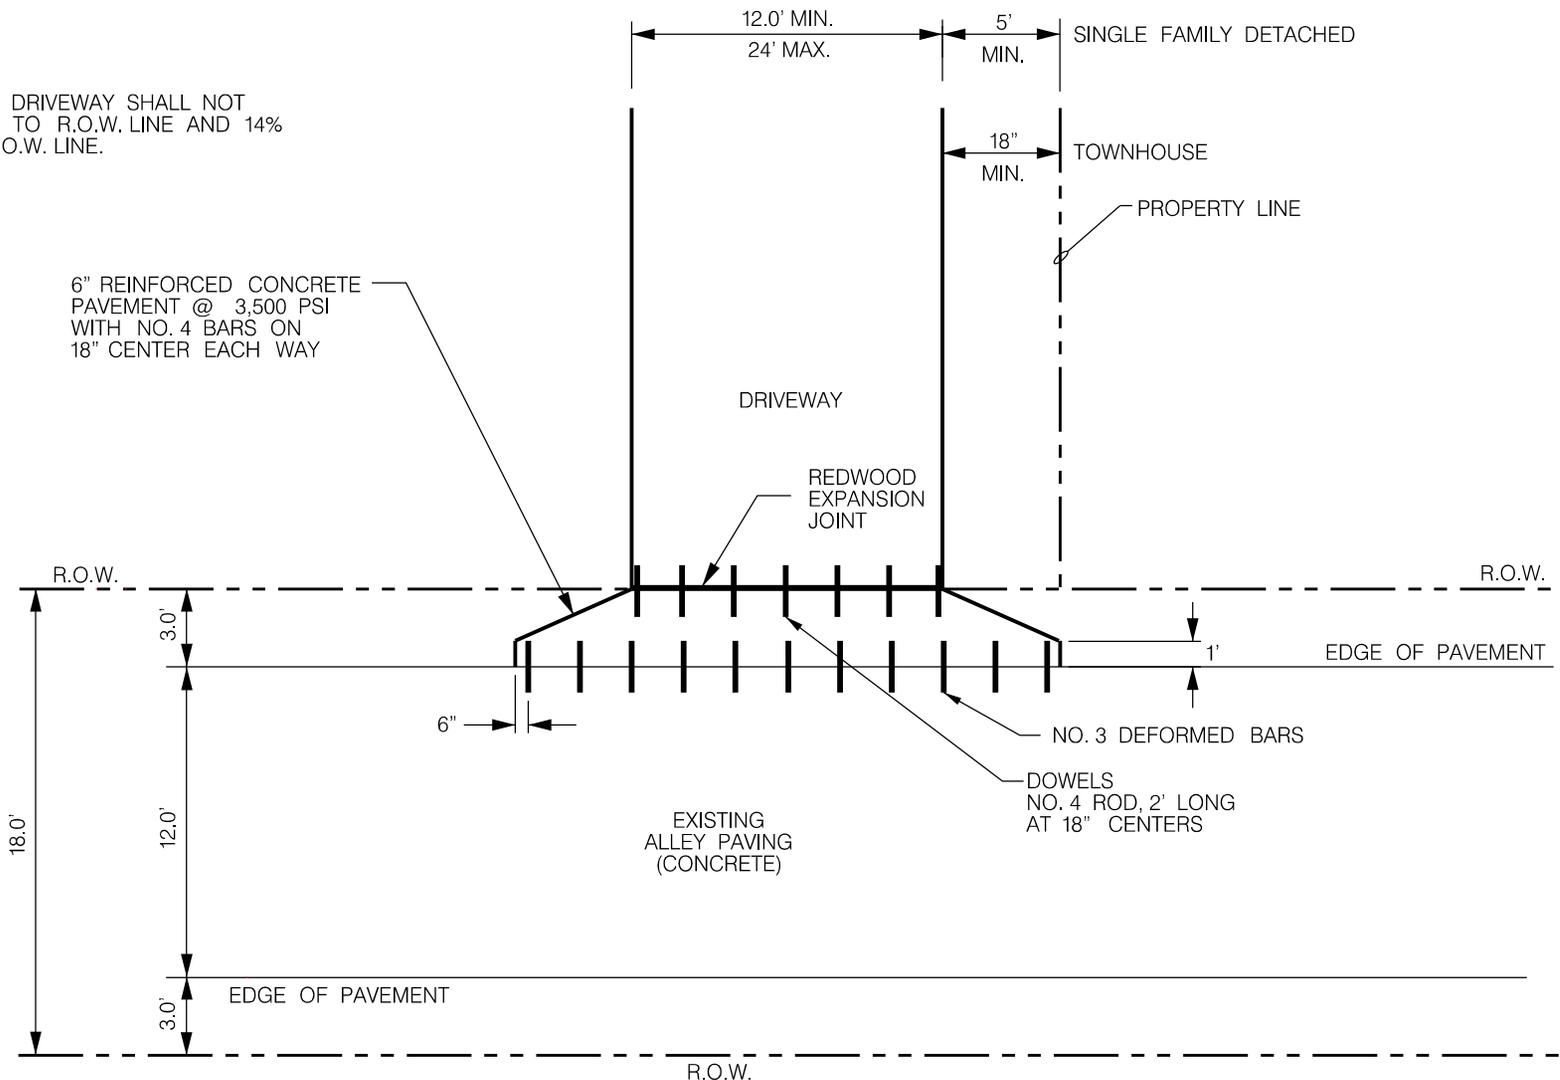

NOTE:
DETAIL SUBJECT TO CHANGE PER DIRECTION
OF CITY OF LEWISVILLE ENGINEERING DIVISION.



Standard Details
Residential Driveway Connection
(To Alley)

Revisions:		
No.	Description	Date

Engineering Department
Office No. 972-219-3490
www.cityoflewisville.com

Dated: 4-27-10
Dated: 10-23-19
Sheet: 3.2