


TYPICAL AREA OF PAVEMENT TO BE ADJUSTED TO SUIT INLET. ADJUSTMENTS IN PAVING WILL VARY FOR EACH INLET. LIMITS WILL BE SHOWN ON PLAN-PROFILE AND DETAIL SHEETS OR DETERMINED DURING CONSTRUCTION BY THE ENGINEER.

PLAN

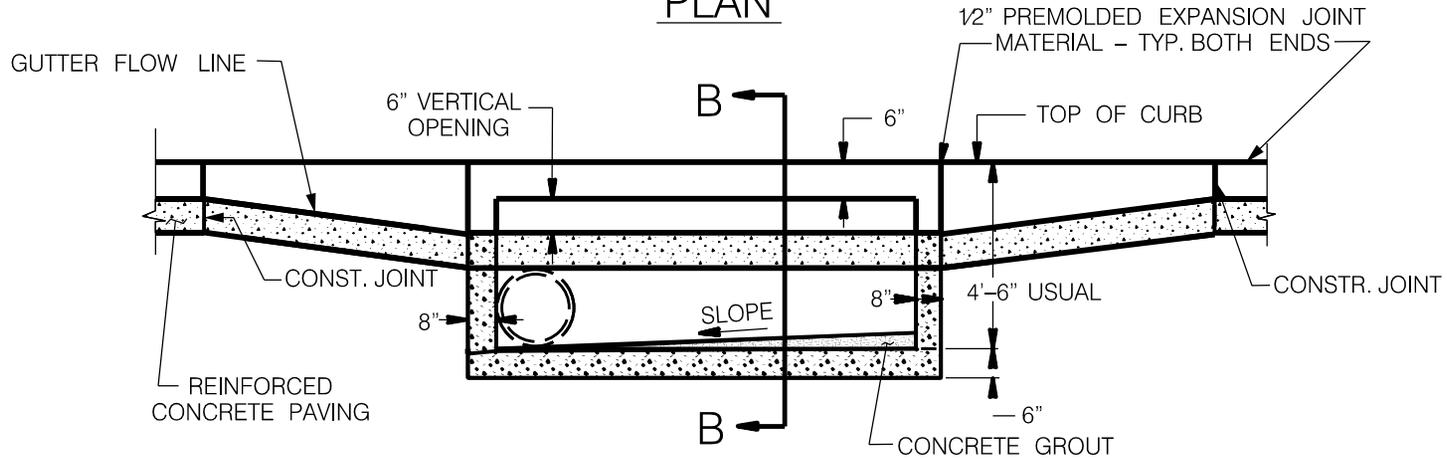

SECTION A - A

NOTE:
FOR SECTION B-B SEE SHEET 9.2

NOTE:
DETAIL SUBJECT TO CHANGE PER DIRECTION
OF CITY OF LEWISVILLE ENGINEERING DIVISION.



Standard Details
Curb Inlet Detail

Revisions:

No.	Description	Date

Engineering Department

Office No. 972-219-3490

Sheet:

www.cityoflewisville.com

Dated: 8-13-07

Dated: 10-24-19

9.1