



FIRE HYDRANT COLOR CODE

PUBLIC: SILVER
PRIVATE: WHITE (REFLECTIVE)

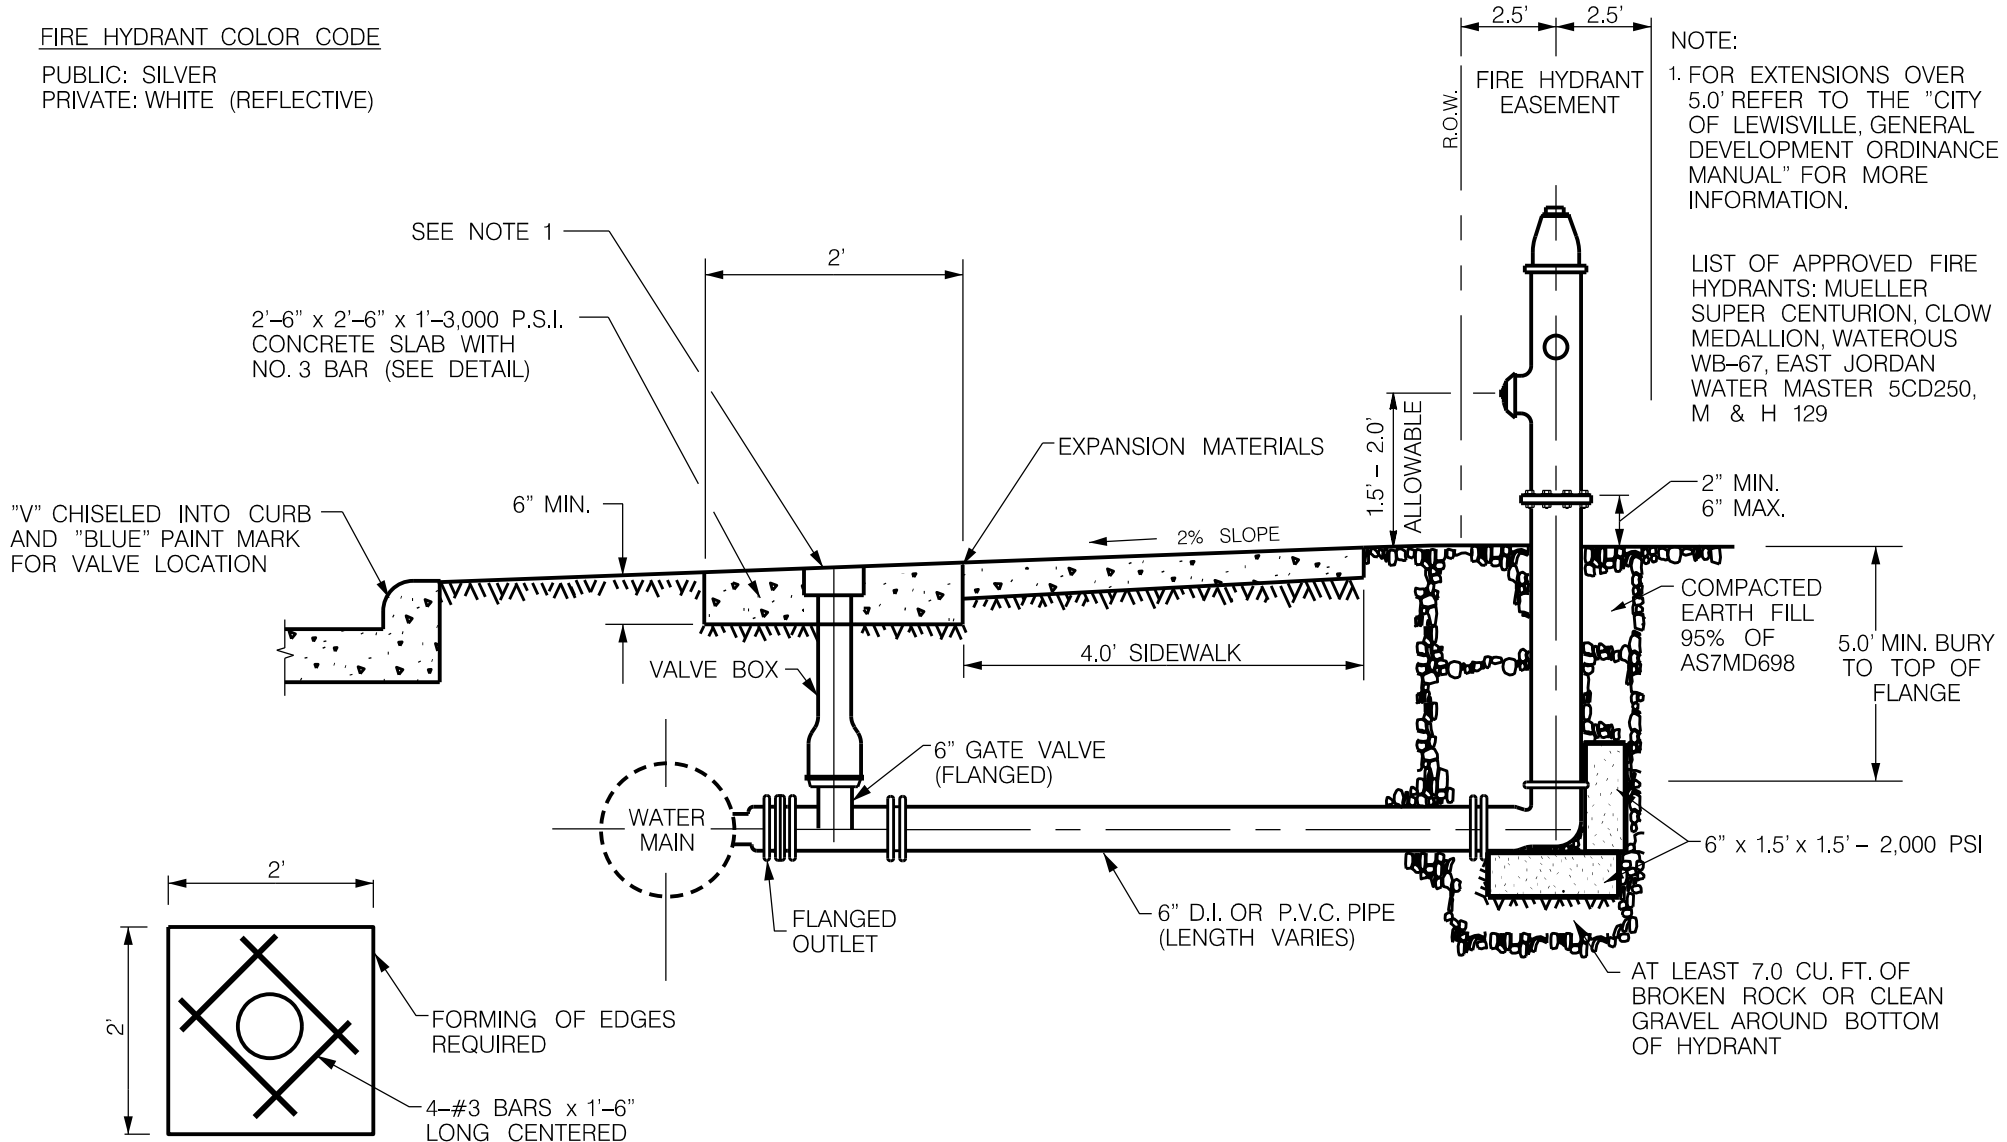

NOTE:
1. FOR EXTENSIONS OVER 5.0' REFER TO THE "CITY OF LEWISVILLE, GENERAL DEVELOPMENT ORDINANCE MANUAL" FOR MORE INFORMATION.

LIST OF APPROVED FIRE HYDRANTS: MUELLER SUPER CENTURION, CLOW MEDALLION, WATEROUS WB-67, EAST JORDAN WATER MASTER 5CD250, M & H 129

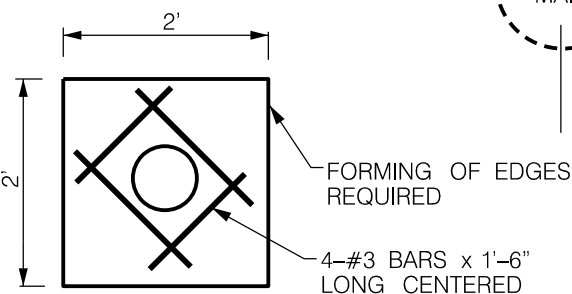

TYPICAL VALVE BOX REINFORCING PLAN

NOTE:
DETAIL SUBJECT TO CHANGE PER DIRECTION OF CITY OF LEWISVILLE ENGINEERING DIVISION



Standard Details

Typical Installation
Fire Hydrant Assembly

Revisions:		
No.	Description	Date

Engineering Department

Office No. 972-219-3490

Dated: 08-17-15
Dated: 09-09-2019

Sheet: 8.1