

NOTE:
DETAIL SUBJECT TO CHANGE PER DIRECTION
OF CITY OF LEWISVILLE ENGINEERING DIVISION.



Standard Details

STANDARD DRIVEWAY CONNECTION
TO TX. D.O.T. HIGHWAYS
(ASPHALT PAVEMENT ONLY)

N.C.T.C.O.G. Standard Drawing REF. No.

Revisions:

No.	Description	Date


Department of
Community
Development

Office No. 972-219-3490
Fax No. 972-219-3487
www.cityoflewisville.com

Dated: 8-13-07

Sheet:

1.1

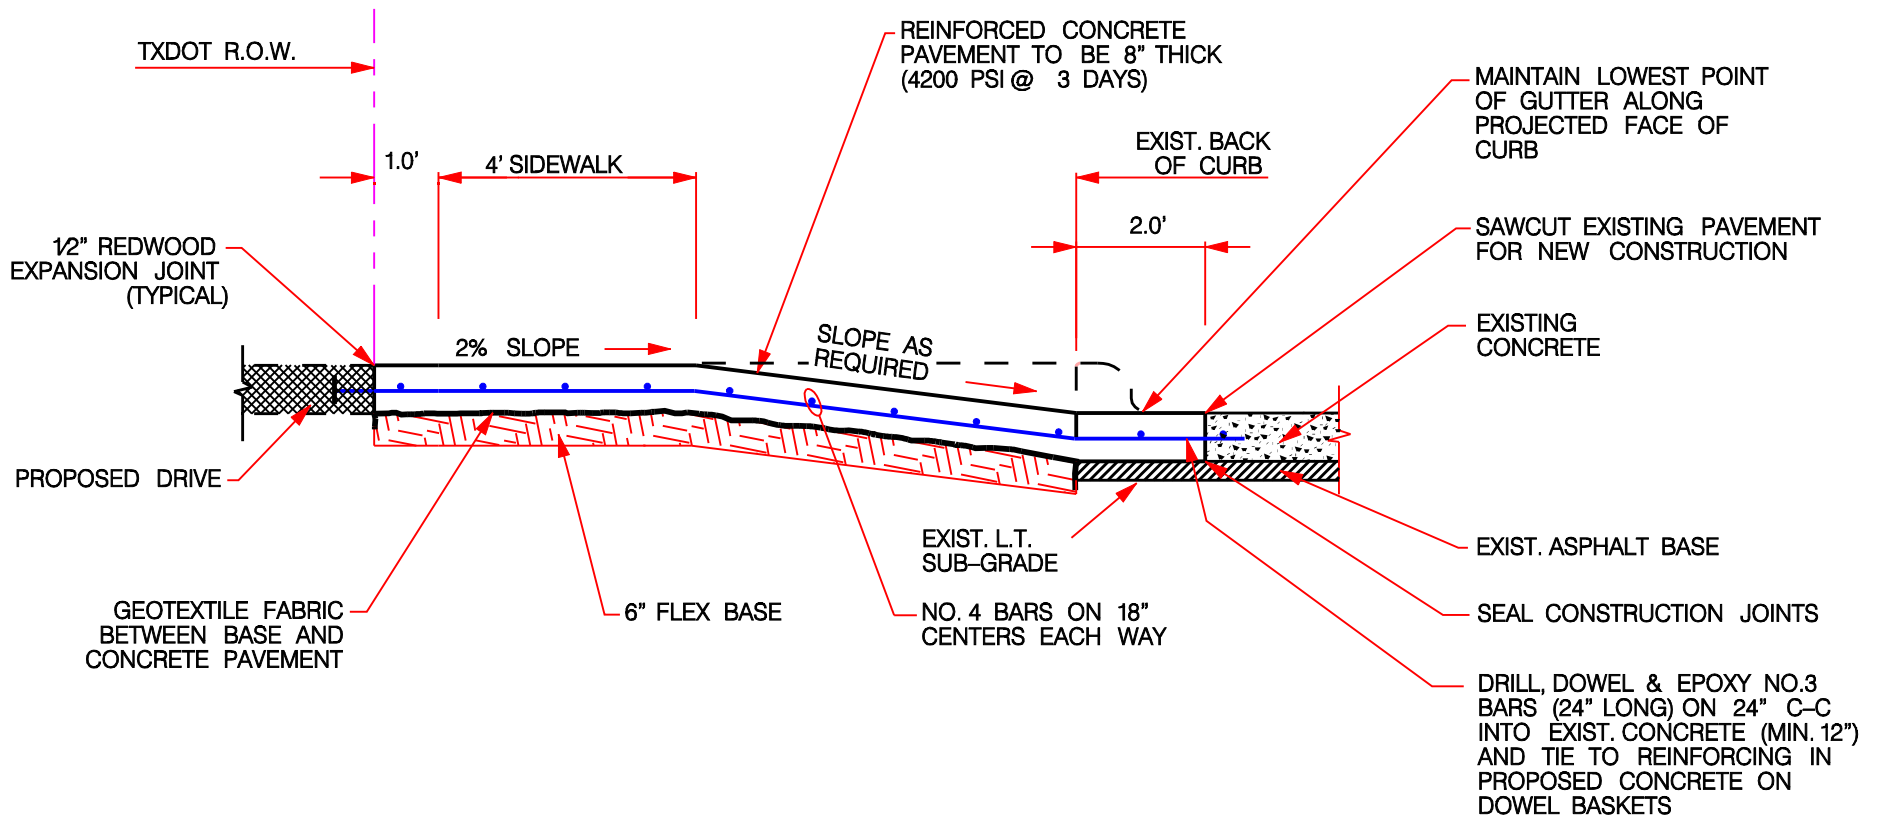

Section View

NOTE:
 DETAIL SUBJECT TO CHANGE PER DIRECTION
 OF CITY OF LEWISVILLE ENGINEERING DIVISION.



Standard Details

STANDARD DRIVEWAY CONNECTION TO
 TXDOT HIGHWAYS
 (CONCRETE PAVEMENT WCURB & GUTTER)

Revisions:

No.	Description	Date

Department of
 Community
 Development

Office No. 972-219-3490
 Fax No. 972-219-3487
 www.cityoflewisville.com

Dated: 8-13-07

Sheet:
 1.2