

NOTE:  
 DETAIL SUBJECT TO CHANGE PER DIRECTION  
 OF CITY OF LEWISVILLE ENGINEERING DIVISION.




**Standard Details**  
 STANDARD DRIVEWAY CONNECTION  
 TO TX. D.O.T. HIGHWAYS  
 (ASPHALT PAVEMENT ONLY)  
 N.C.T.C.O.G. Standard Drawing REF. No.

Revisions:		
No.	Description	Date

Department of  
 Community  
 Development  
 Office No. 972-219-3490  
 Fax No. 972-219-3487  
 www.cityoflewisville.com

Dated: 8-13-07  
 Sheet:  
 1.1

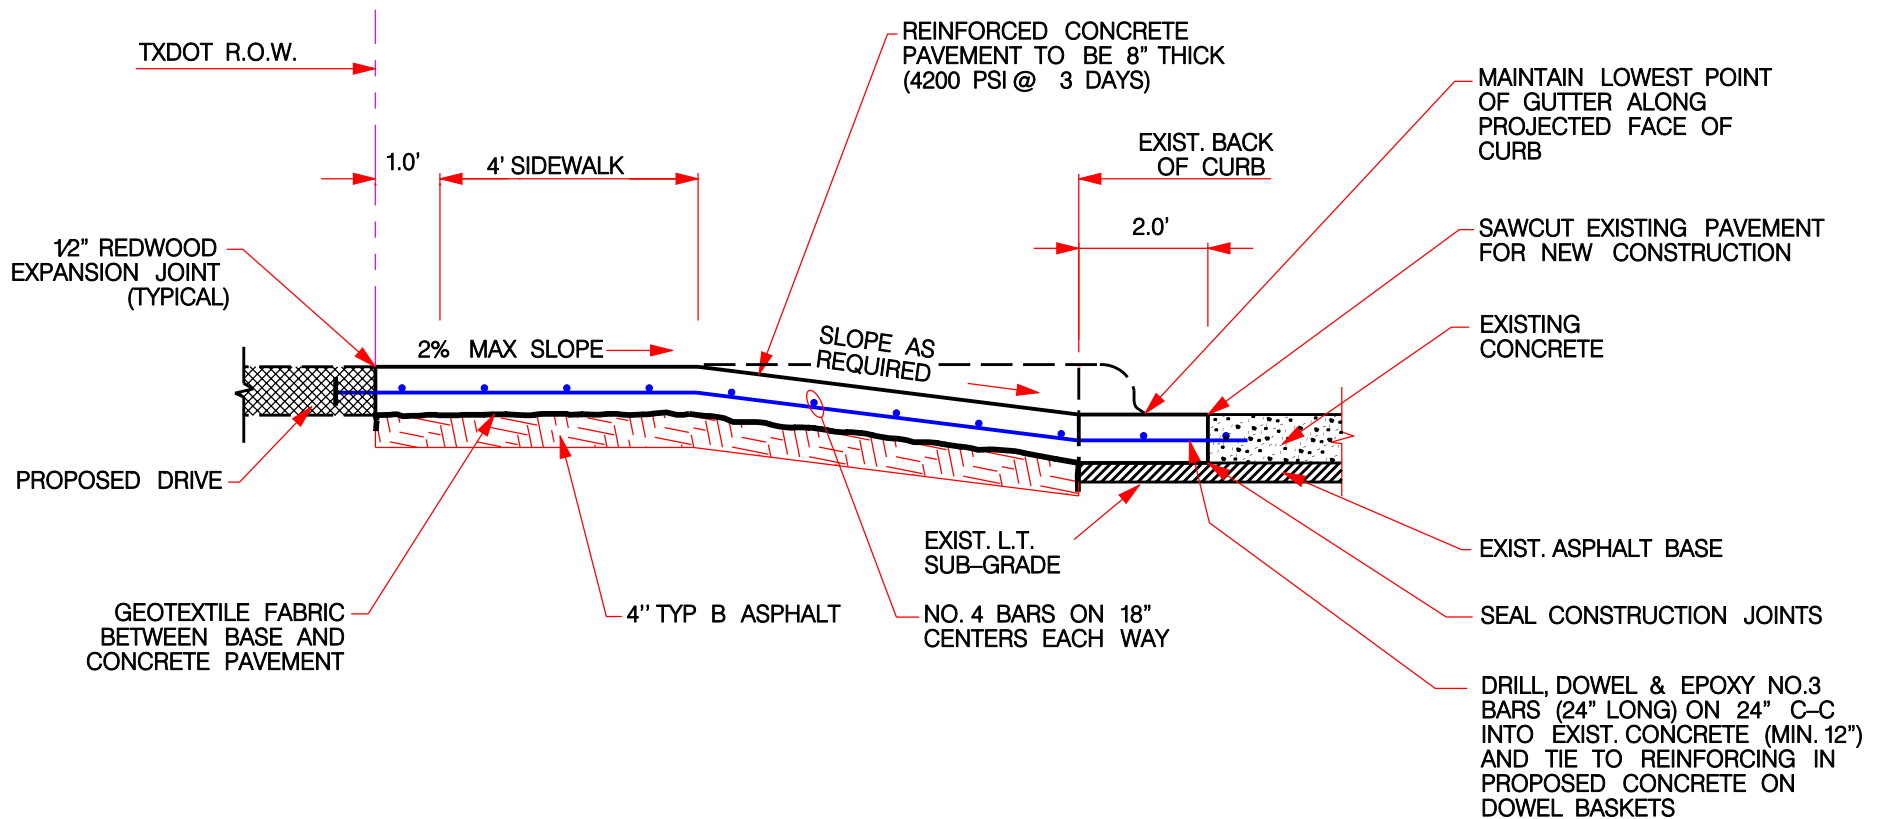

Section View

NOTE:  
DETAIL SUBJECT TO CHANGE PER DIRECTION  
OF CITY OF LEWISVILLE ENGINEERING DIVISION.

No.	Description	Date